

FOREST BUILDERS, Inc.
 920 WEST NORTH SHORE DRIVE
 LAKE BLUFF, ILLINOIS 60044
 847-482-1853 (PHONE)
 847-295-0734 (FAX)

WILLIAM J. GREEN
 ARCHITECT
 80 WEST NORTH AVENUE
 LAKE FOREST, ILLINOIS 60045
 847-295-6627


902 North Oakwood Avenue Lake Forest, Illinois

Project: Remodeling and Addition
Client: Douglas Green
 1040 Brockridge Avenue
 Lake Forest, Illinois 60045
 847-285-0050


Date	Issued For
April 26, 2006	review
April 27, 2006	add wall section

Revised Basement Plans


Re: Order No. 16712
Sheet No. 1 of 1
 Copyright 2006
 FOREST BUILDERS, Inc.
 Lake Bluff, Illinois

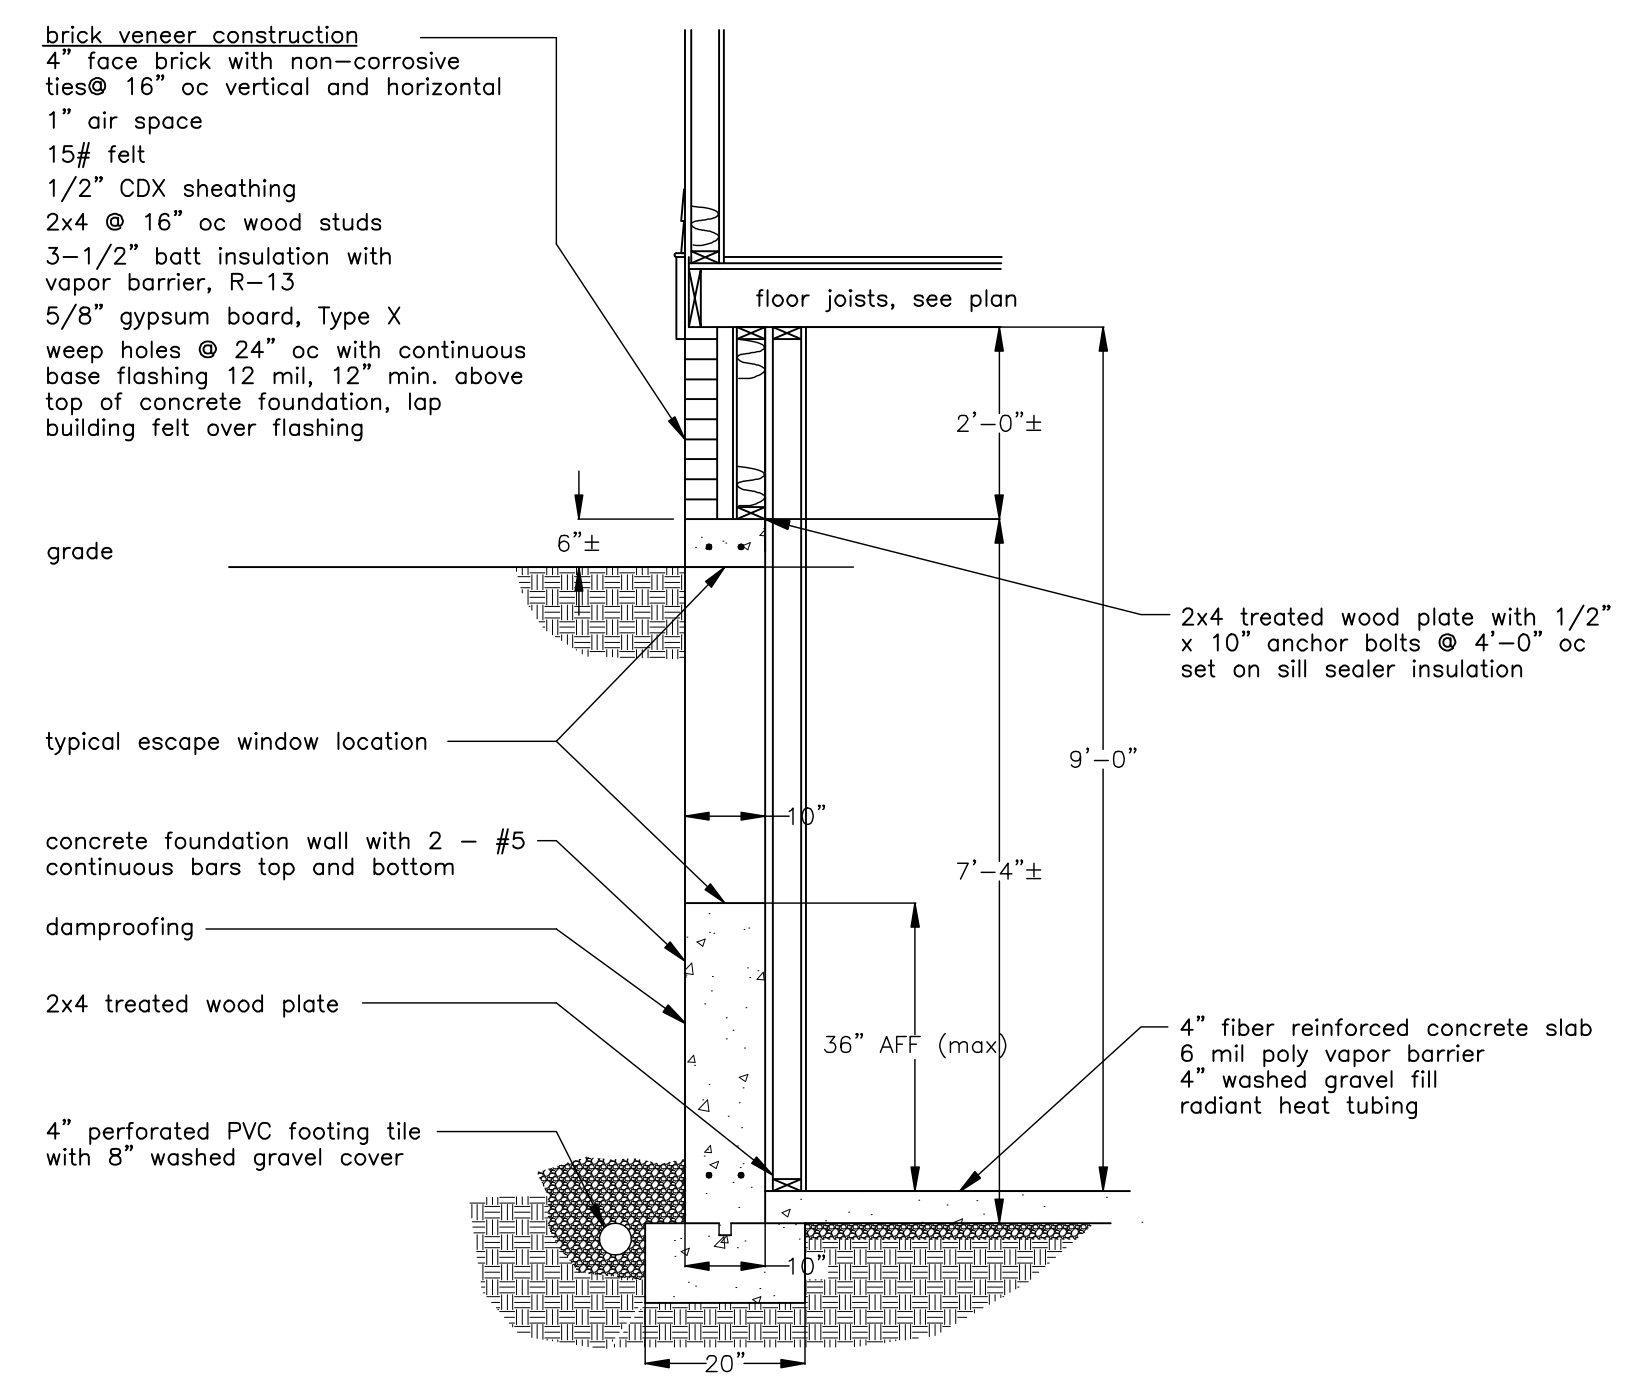


foundation wall section
 Scale: 1/2" = 1'-0"

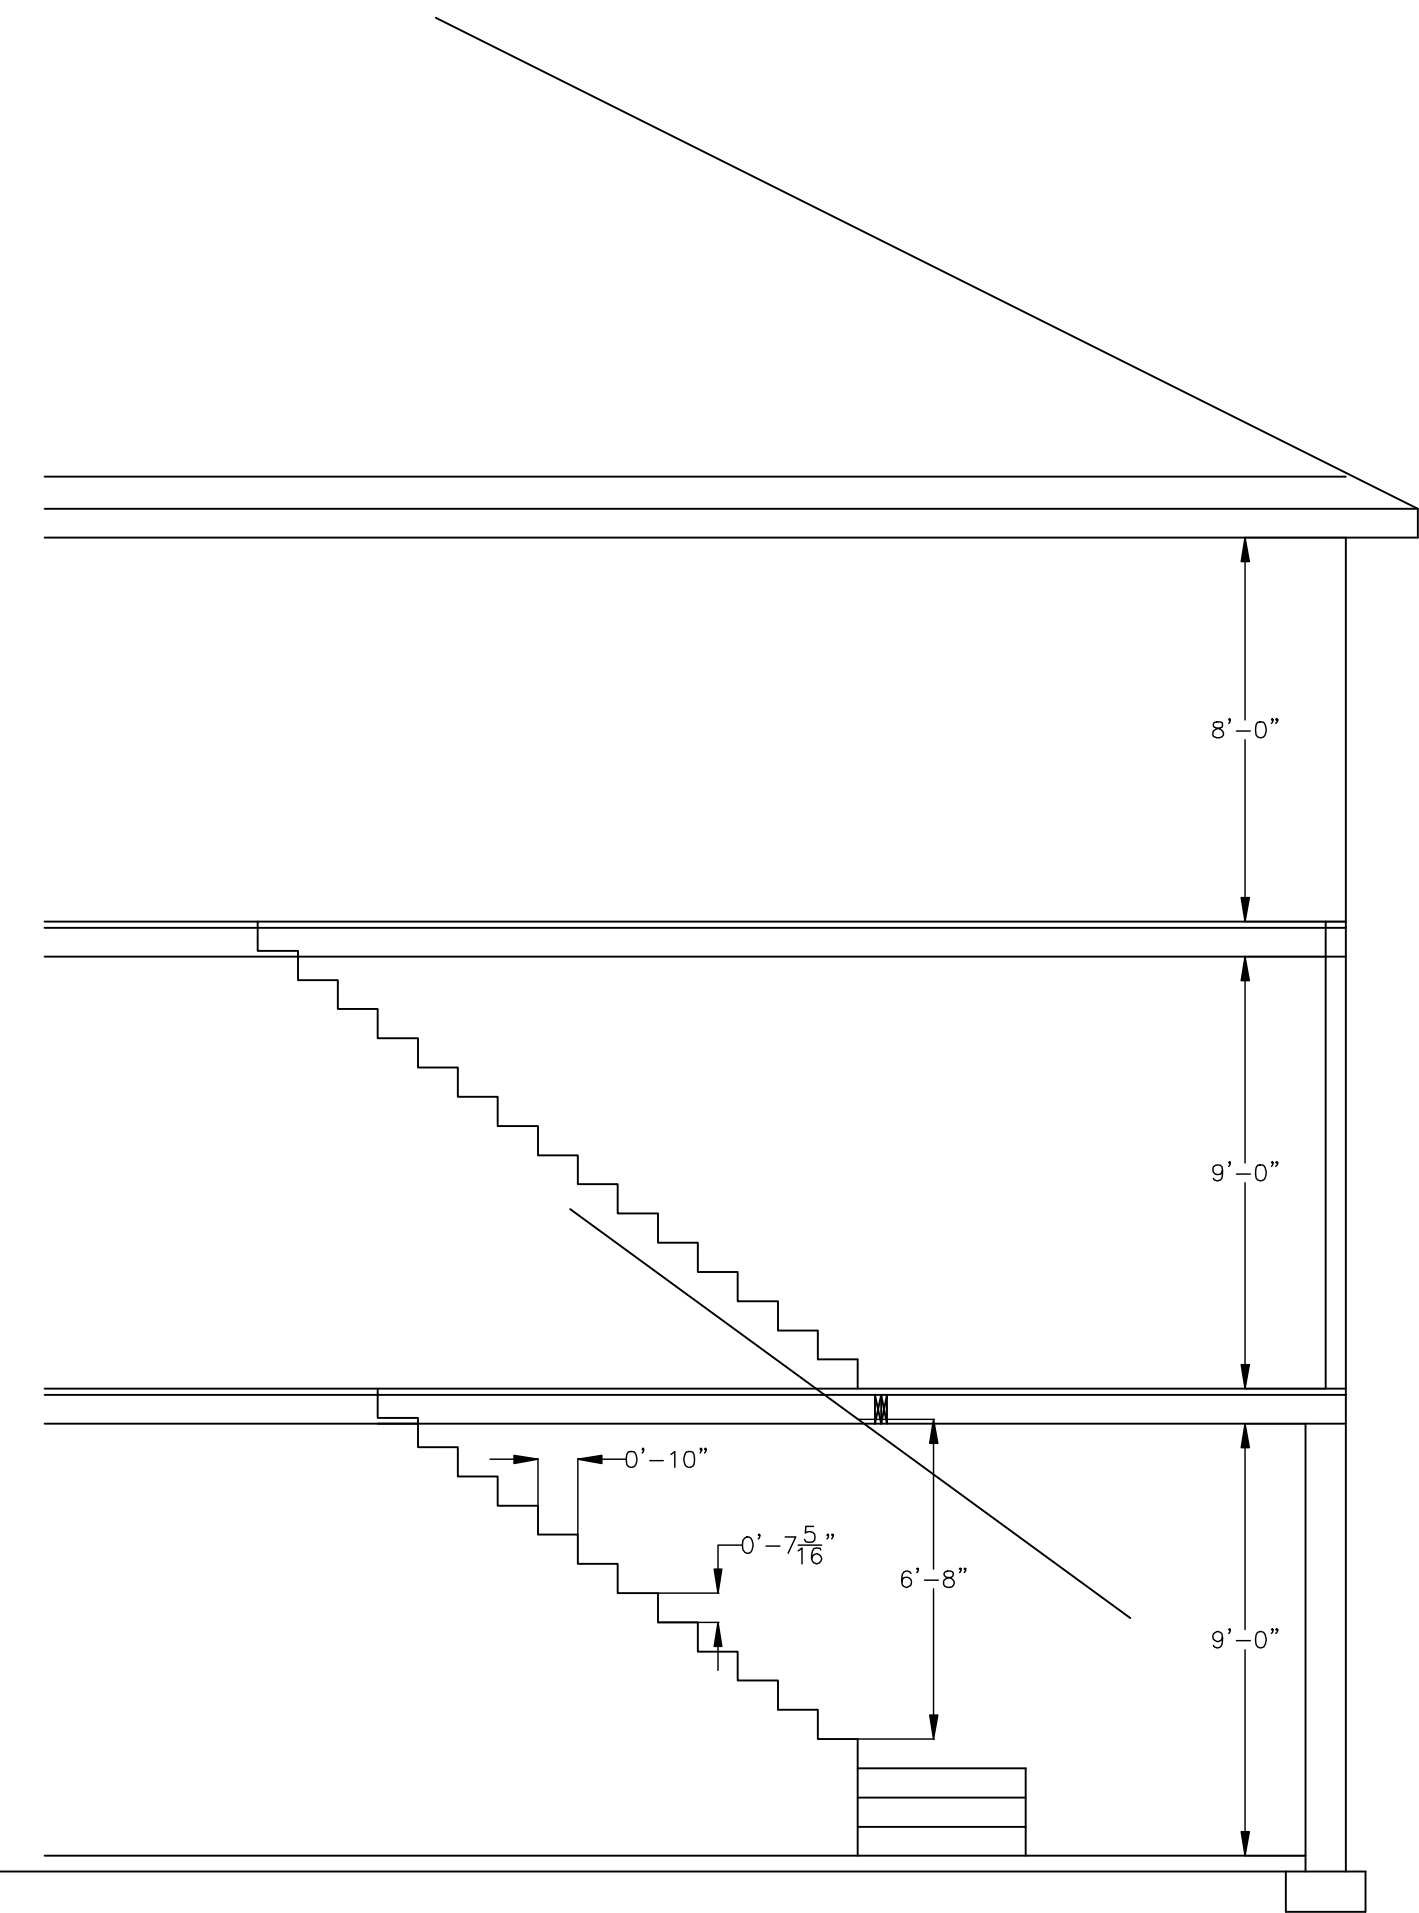

Proposed Stair Profile
 Scale: 1/4" = 1'-0"

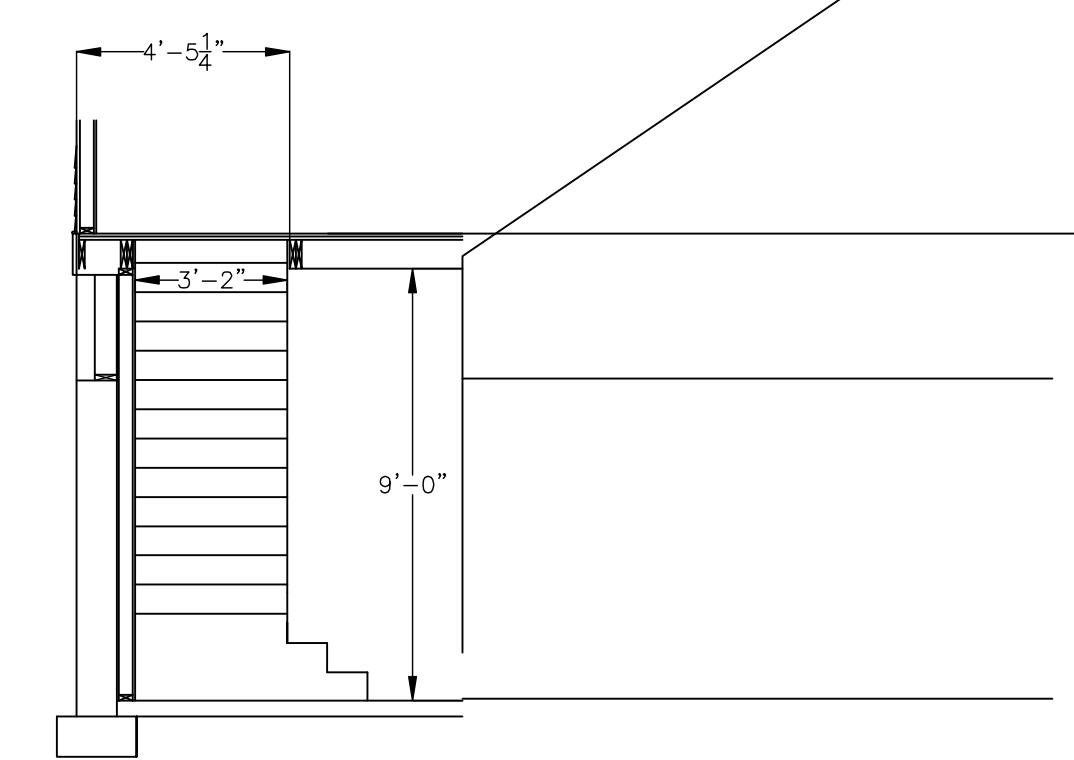

Proposed Stair Sections
 Scale: 1/4" = 1'-0"

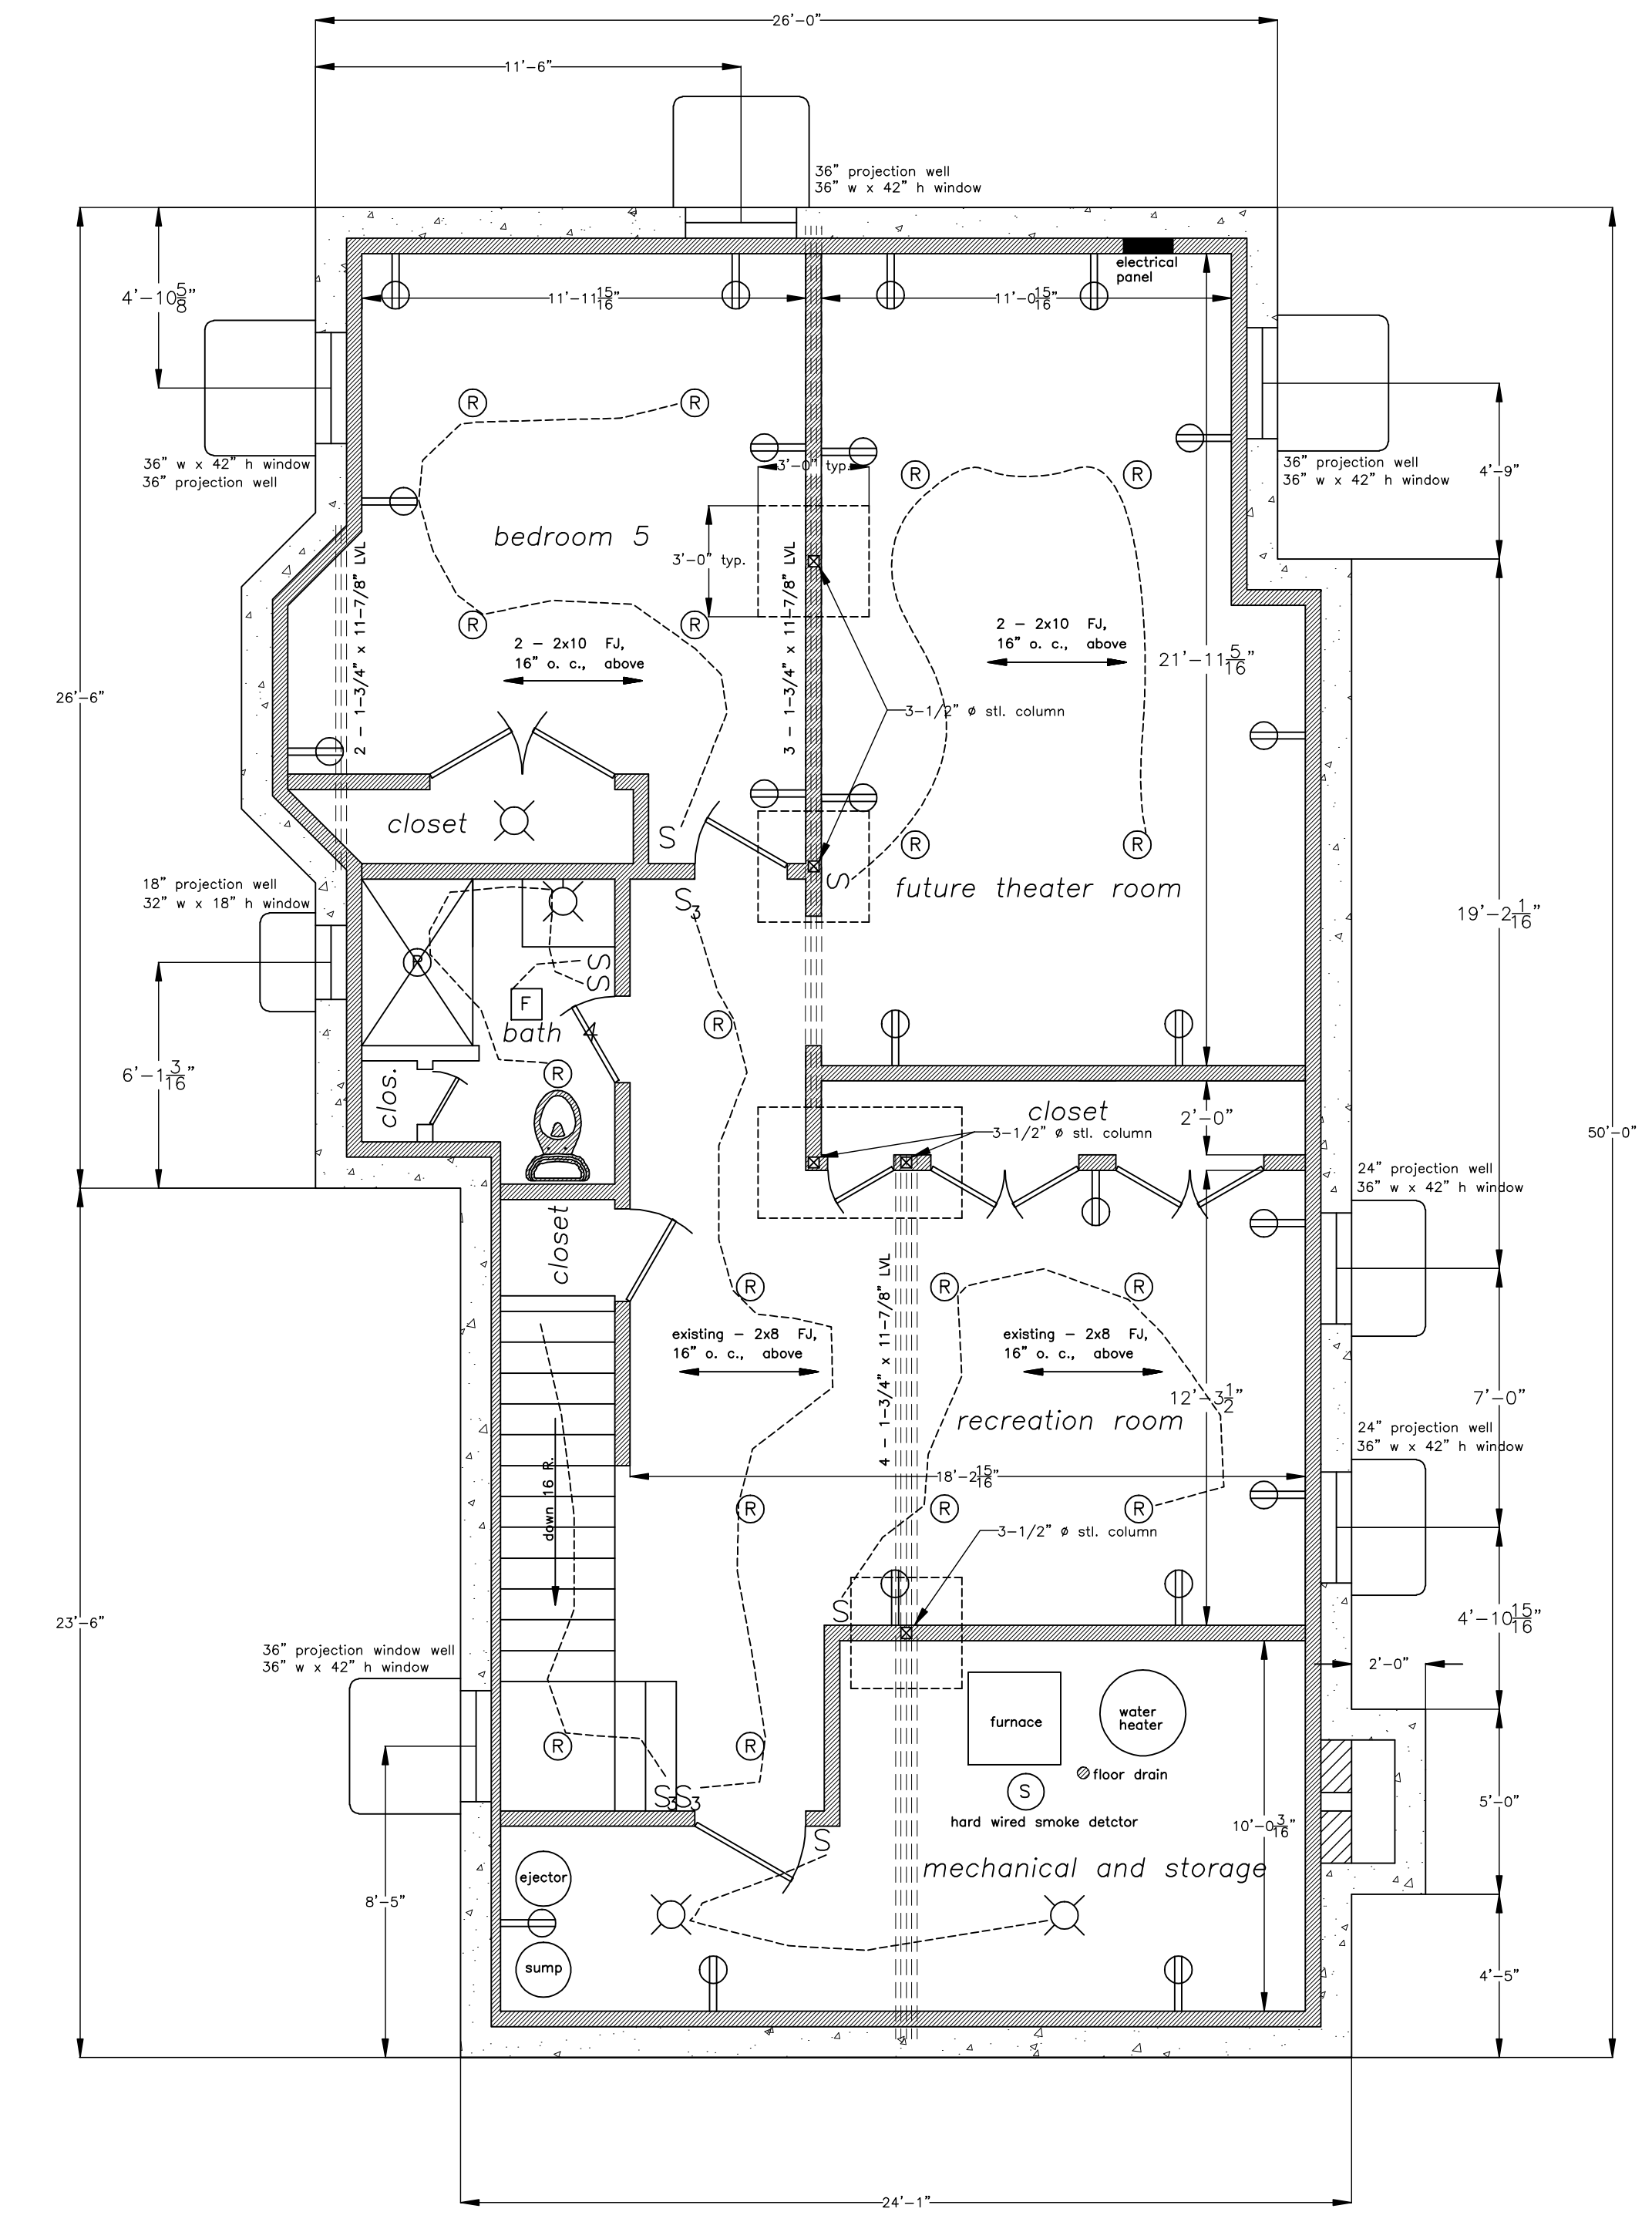

Revised Basement Plan
 Scale: 1/4" = 1'-0"

entire foundation to be replaced due to collapse of existing brick foundation
 all notes regarding proposed footing, foundation wall, floor, etc. shown on approved plans
 continue to apply to this revised plan